



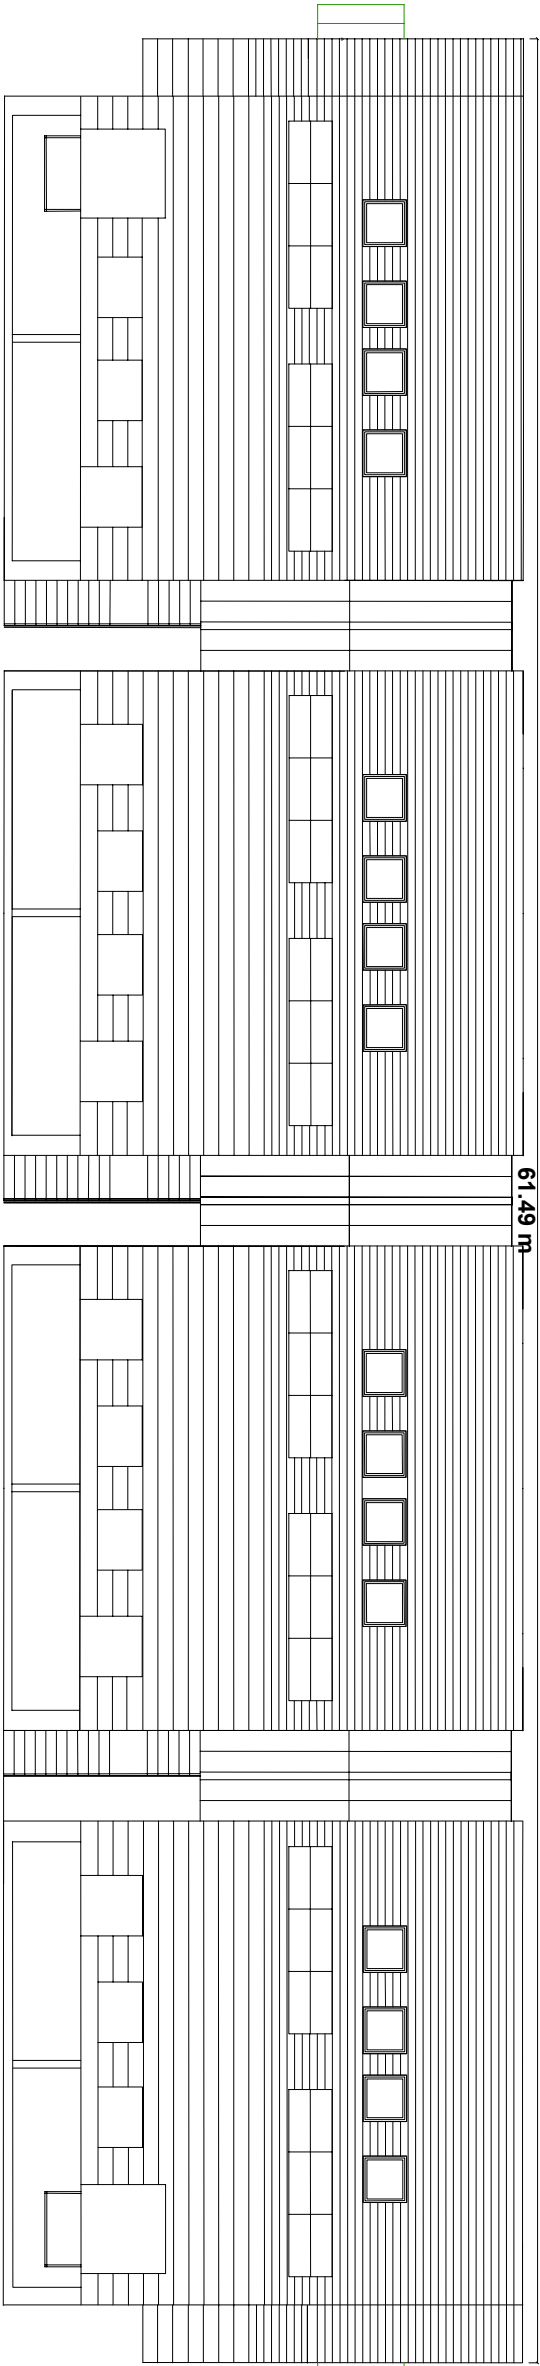

61.49 m


Roof Plan

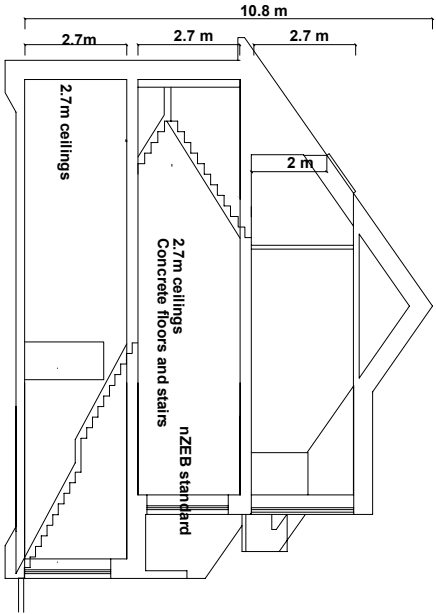


Section




West elevation

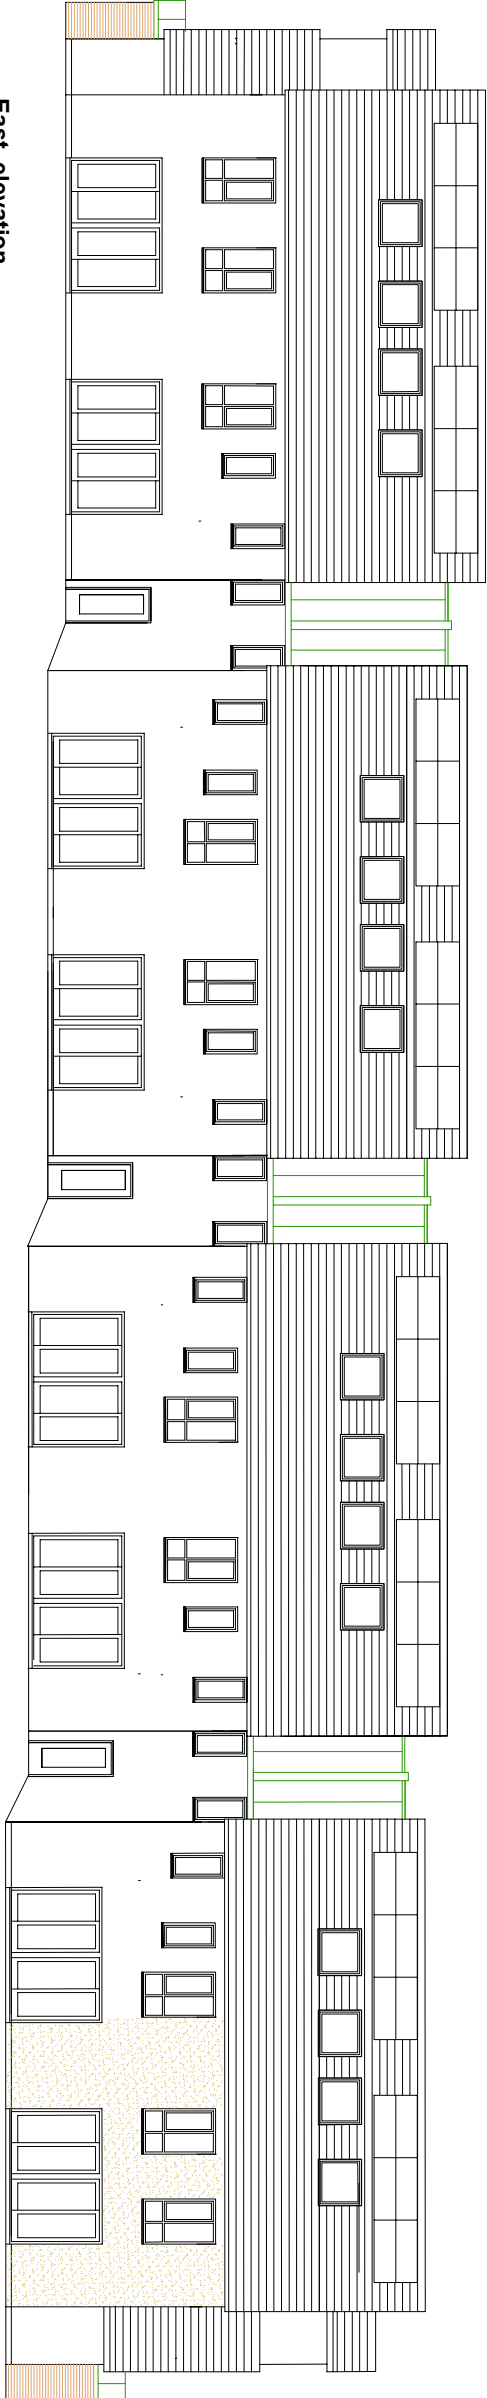


East elevation

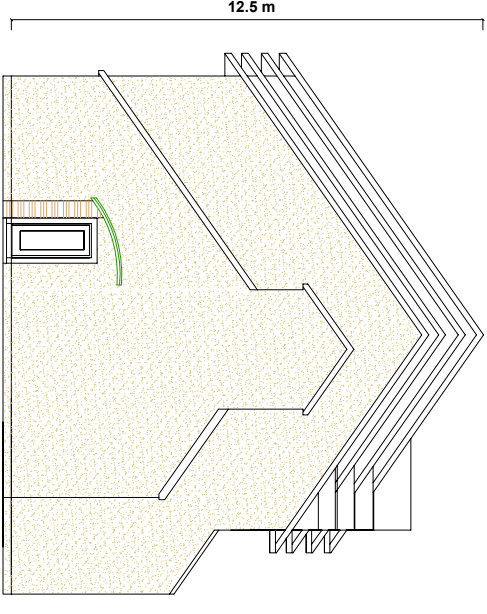

North elevation

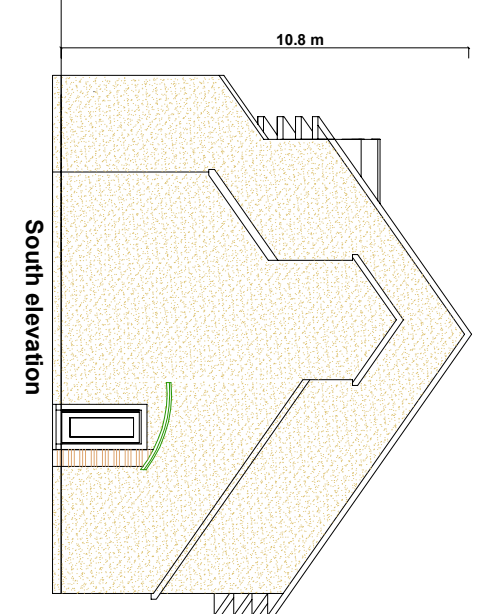

South elevation

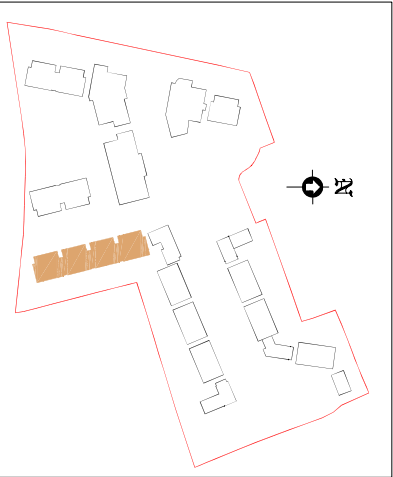

Client MacCabe Durney Barnes		Drw : Block K elev /section	
Project Stocking Lane SHD		Drw No : 2183-111	
Site Stocking Lane Dublin 16		0 5m	
		Scale : 1:200 on A3 print	
		Date : 22.10.2020	
Matt Barnes Architect		Coolamber, Stocking Lane, Dublin 16 014933244	